

FROM THE DESK OF
TOM HUNNICUTT

July 30, 2009

GOBI LOFT PROJECT

LABOR ESTIMATE

To re-roof historic parachute loft at de-commissioned Siskiyou Smokejumper Base at Illinois Valley Airport near Cave Junction, Oregon, I estimate this project to take somewhat more than 200 man-hours of labor. If we have five people willing to concentrate on roofing and five people willing to support their needs, we should have no problem completing this project in one work week.

SCOPE OF WORK TO BE PERFORMED

- Remove all old ridge cap.
- Remove all old, curled, or broken shingles.
- Clean roof of all loose debris & dispose of properly.
- Put new 2"x 2" metal nosing on all rakes and eaves that need it. Note: Eave flashing into new gutter system to be installed by gutter supplier/installer.
- Put on 4100 square feet of shingles.
- Weave four valleys together with shingles to make water-tight. Approximately 70 feet.
- Install four new vent pipe flashings on four roof penetrations at time of shingling.
- Install approximately 170 linear feet of ridge cap along all ridges.
- Clean grounds around parachute loft and leave them better than we found them.
- Dispose of all debris properly.

MATERIALS ESTIMATE

- Dumpster or Disposal Vehicle(s).
- 160 Linear Feet Galvanized Metal Nosing Painted Brown to Match Existing – 16 @ 10'x2"x2"
- Eave Flashing for New Gutter System – Coordinate with Gutter Installer.
- Asphaltic Composite Shingles of Choice/Color/Type **QTY= 4100 square feet (41 square).**
- Ridge Cap Material. Seven (7) bundles of 3 tab shingles.
- Vent Pipe Flashings as follows: (1) ½" solar Oatey (for Beacon); (1) 2" Oatey; (1) 4" Oatey; (1) 4" Round Gas Pipe Flashing
- Hand nails – (1) 50lb box of 1½" roof nails.
- Miscellaneous: 16d vinyl sinkers; Utility knife blades (Stanley); 8d galvanized nails, etc.
- Toe boards – QTY (10) @ 12'x 2" x 6" (To be recycled after job or used as seen fit.)
- Hunnicutt Roofing will provide Nails & Staples for Roofing Guns/Fastening Systems. Receipt will be submitted for reimbursement.


DTH:ash
Enclosure(s)

Hunnicutt & Sons Roofing

Post Office Box 257

Willits, California 95454-0257

(707) 354-1866 or (707) 984-6946

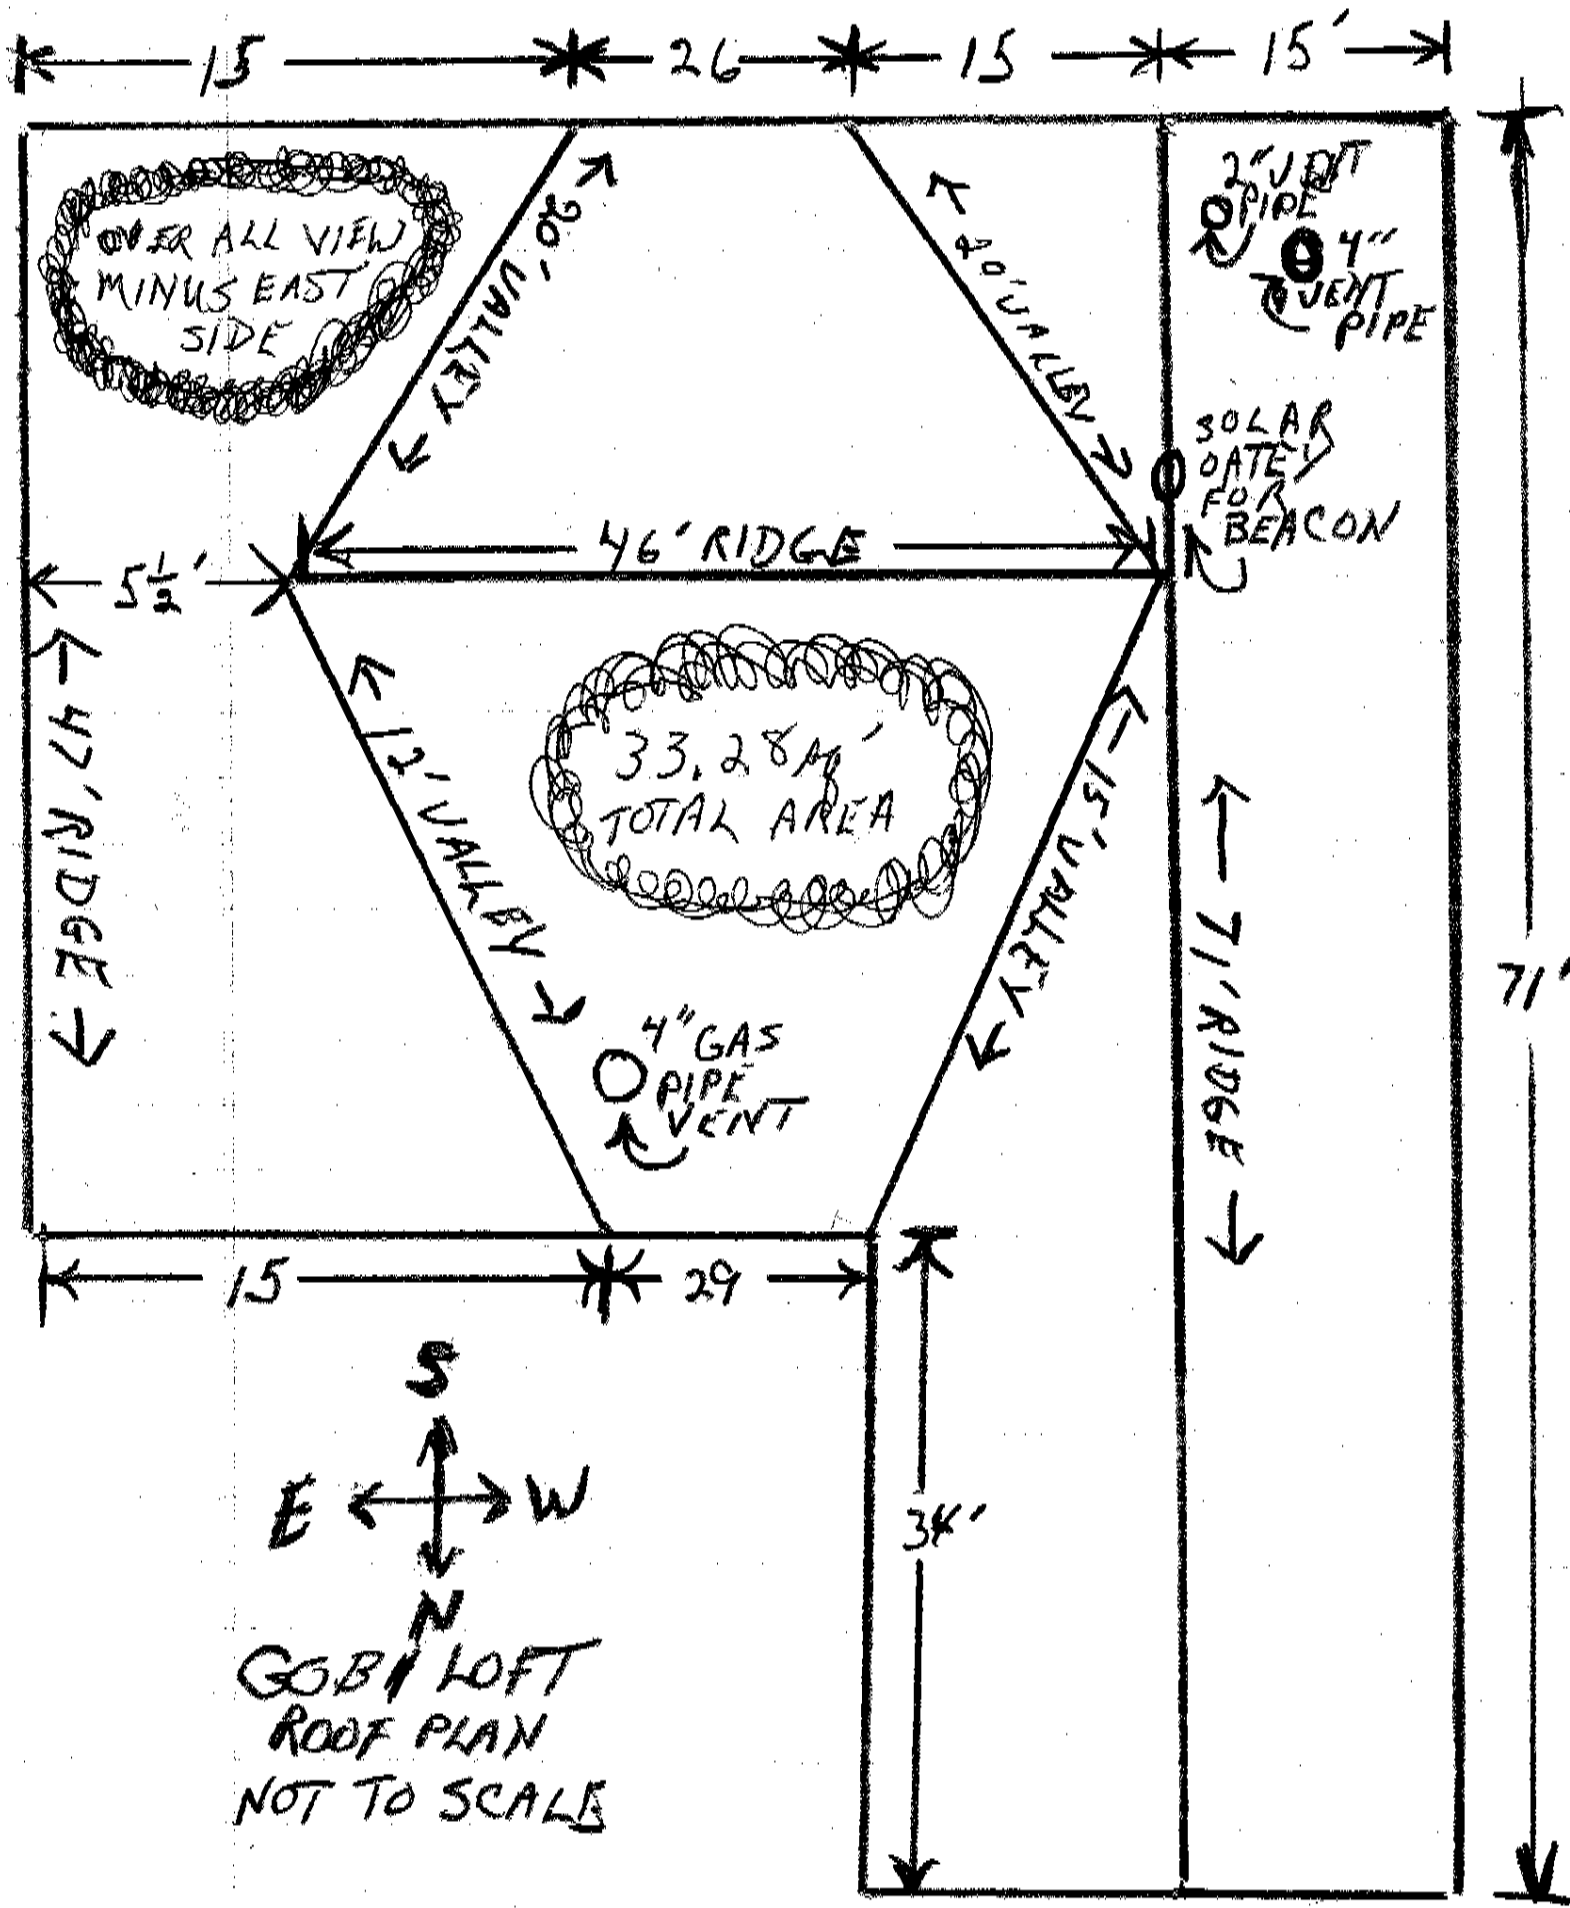

S
 ↑
 E ← → W
 ↓
 N
 GGBI LOFT
 ROOF PLAN
 NOT TO SCALE

EAST SIDE

